




MODEL #


SRT

DESCRIPTION:
SQUARE TO ROUND
TRANSITIONS

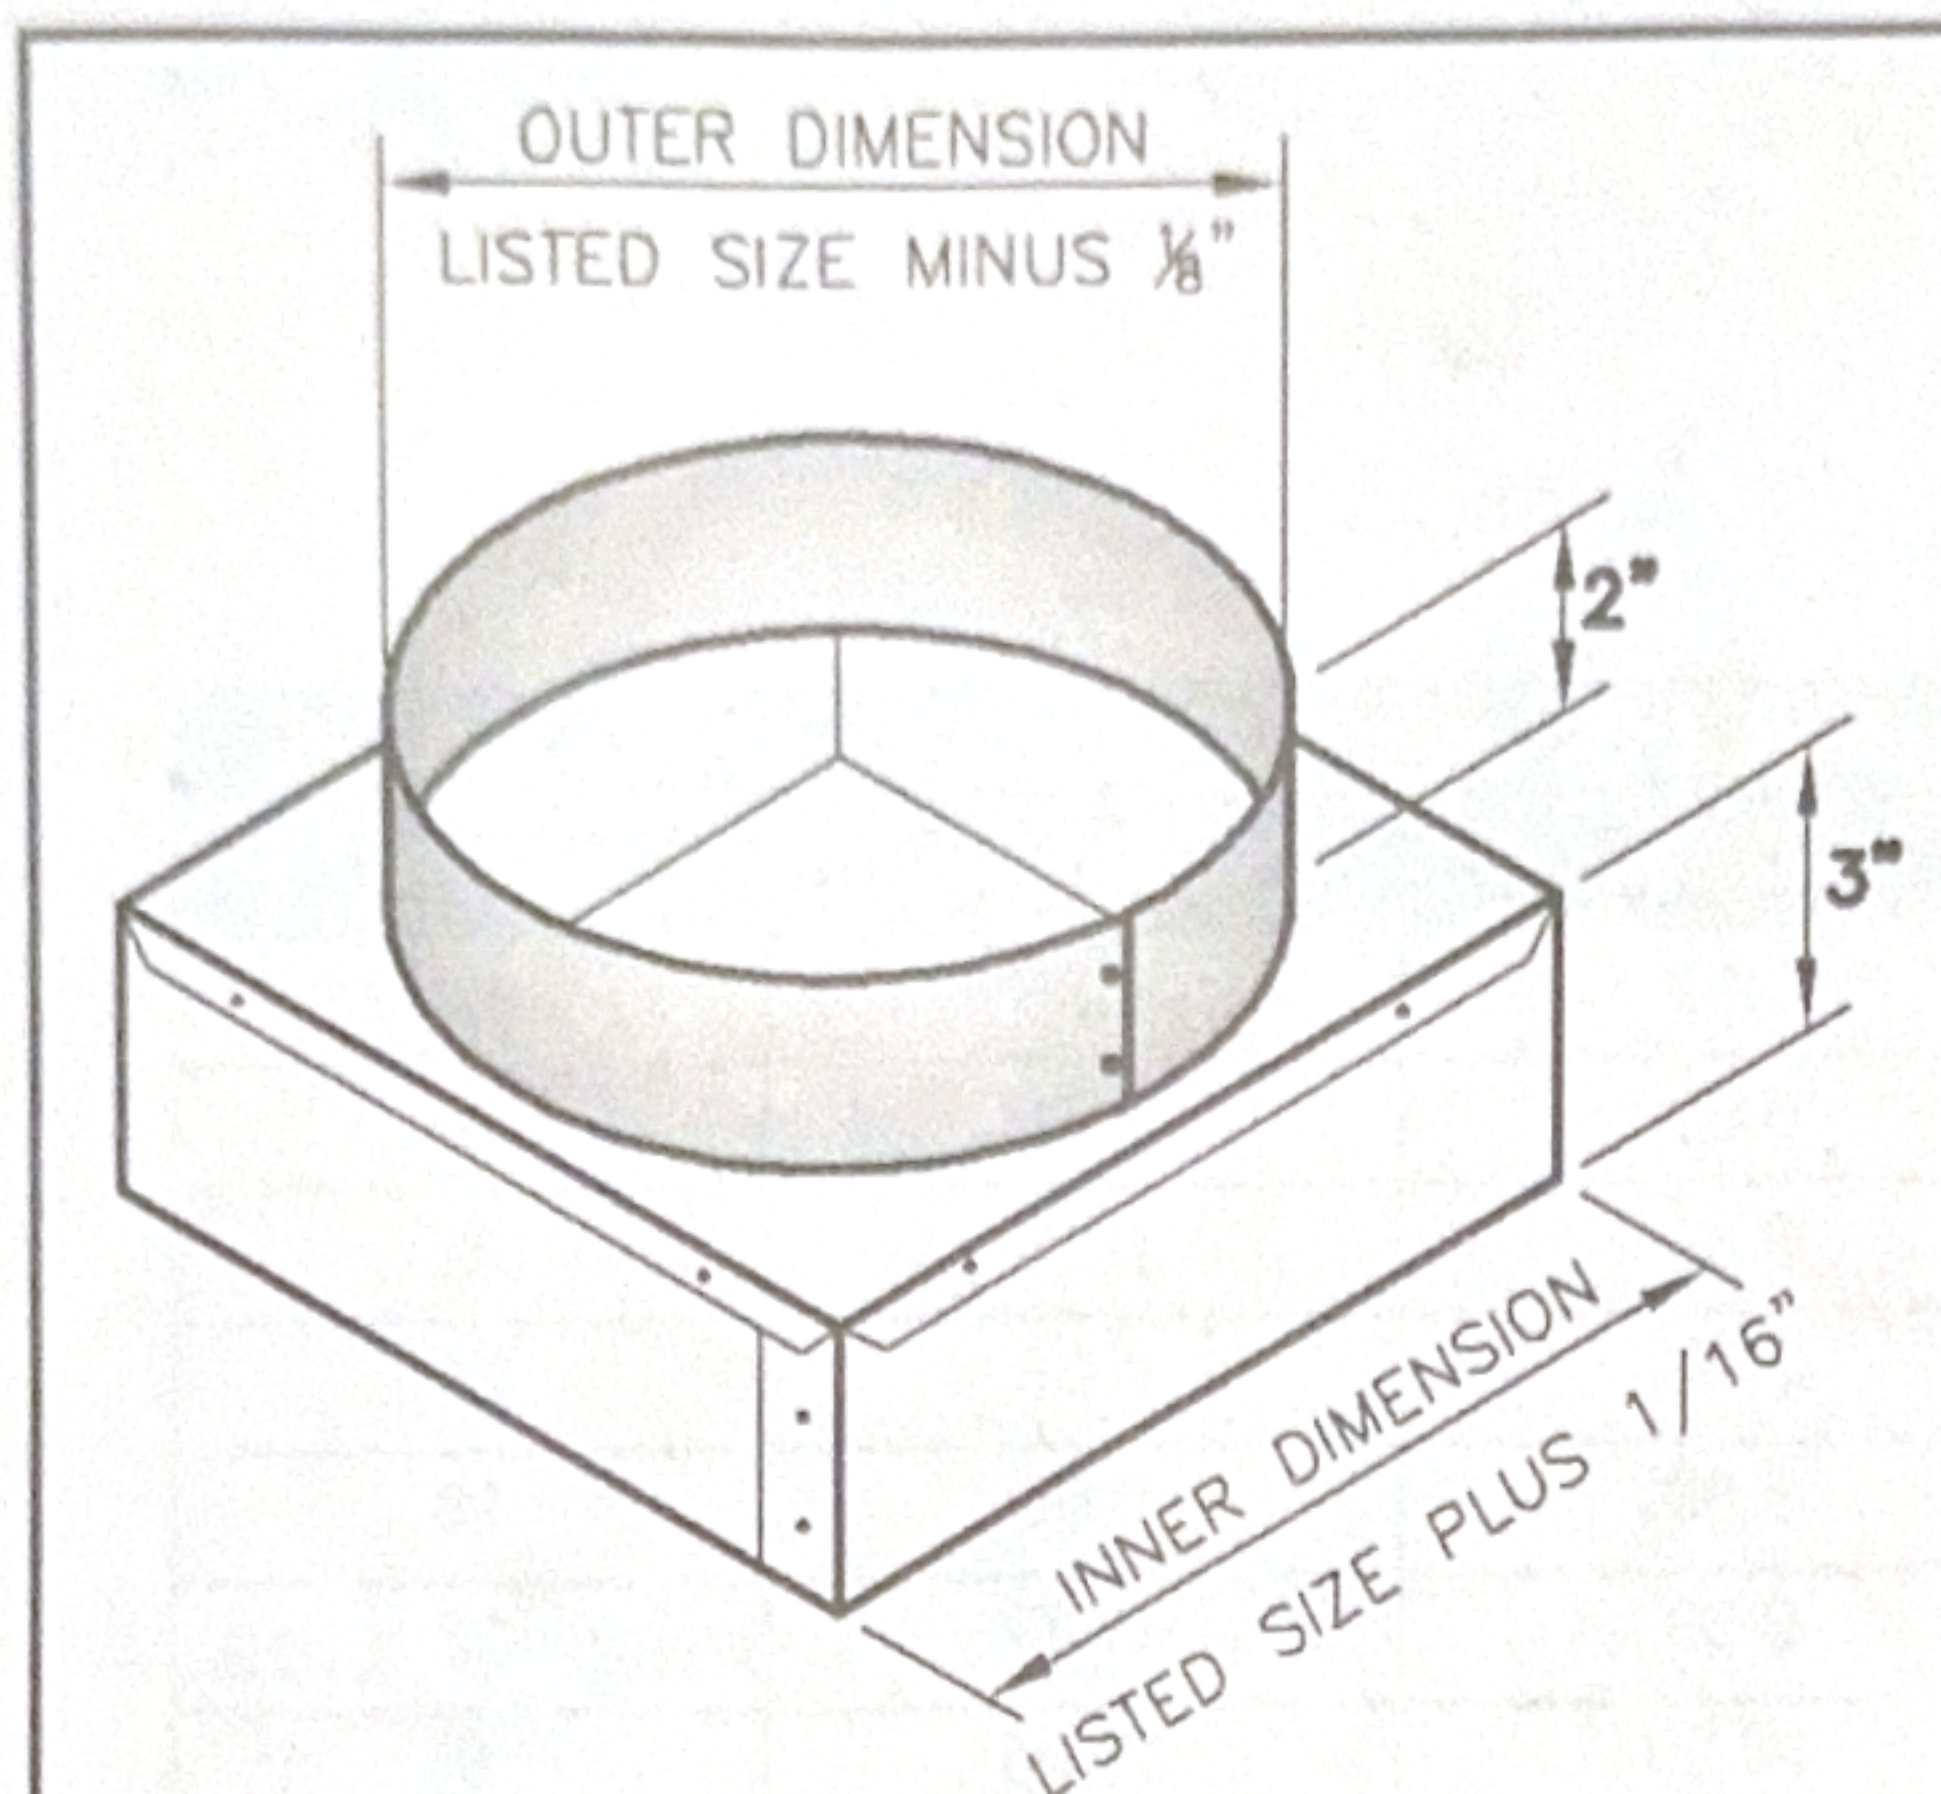

MODEL # SRT

- *CONSTRUCTION- 28 GAUGE GALVANIZED SHEET METAL - RIVETED.
 - *3" HIGH SQUARE NECKS. 2" HIGH ROUND NECKS.
 - *ROUND NECKS MAY VARY FROM 4" TO SQUARE NECK SIZE.
 - *RECTANGULAR NECKS TO ROUND NECKS.
- ALSO AVAILABLE UPON REQUEST:**
- 4" TO 12" HIGH SQUARE NECKS.
SQUARE TO SQUARE.

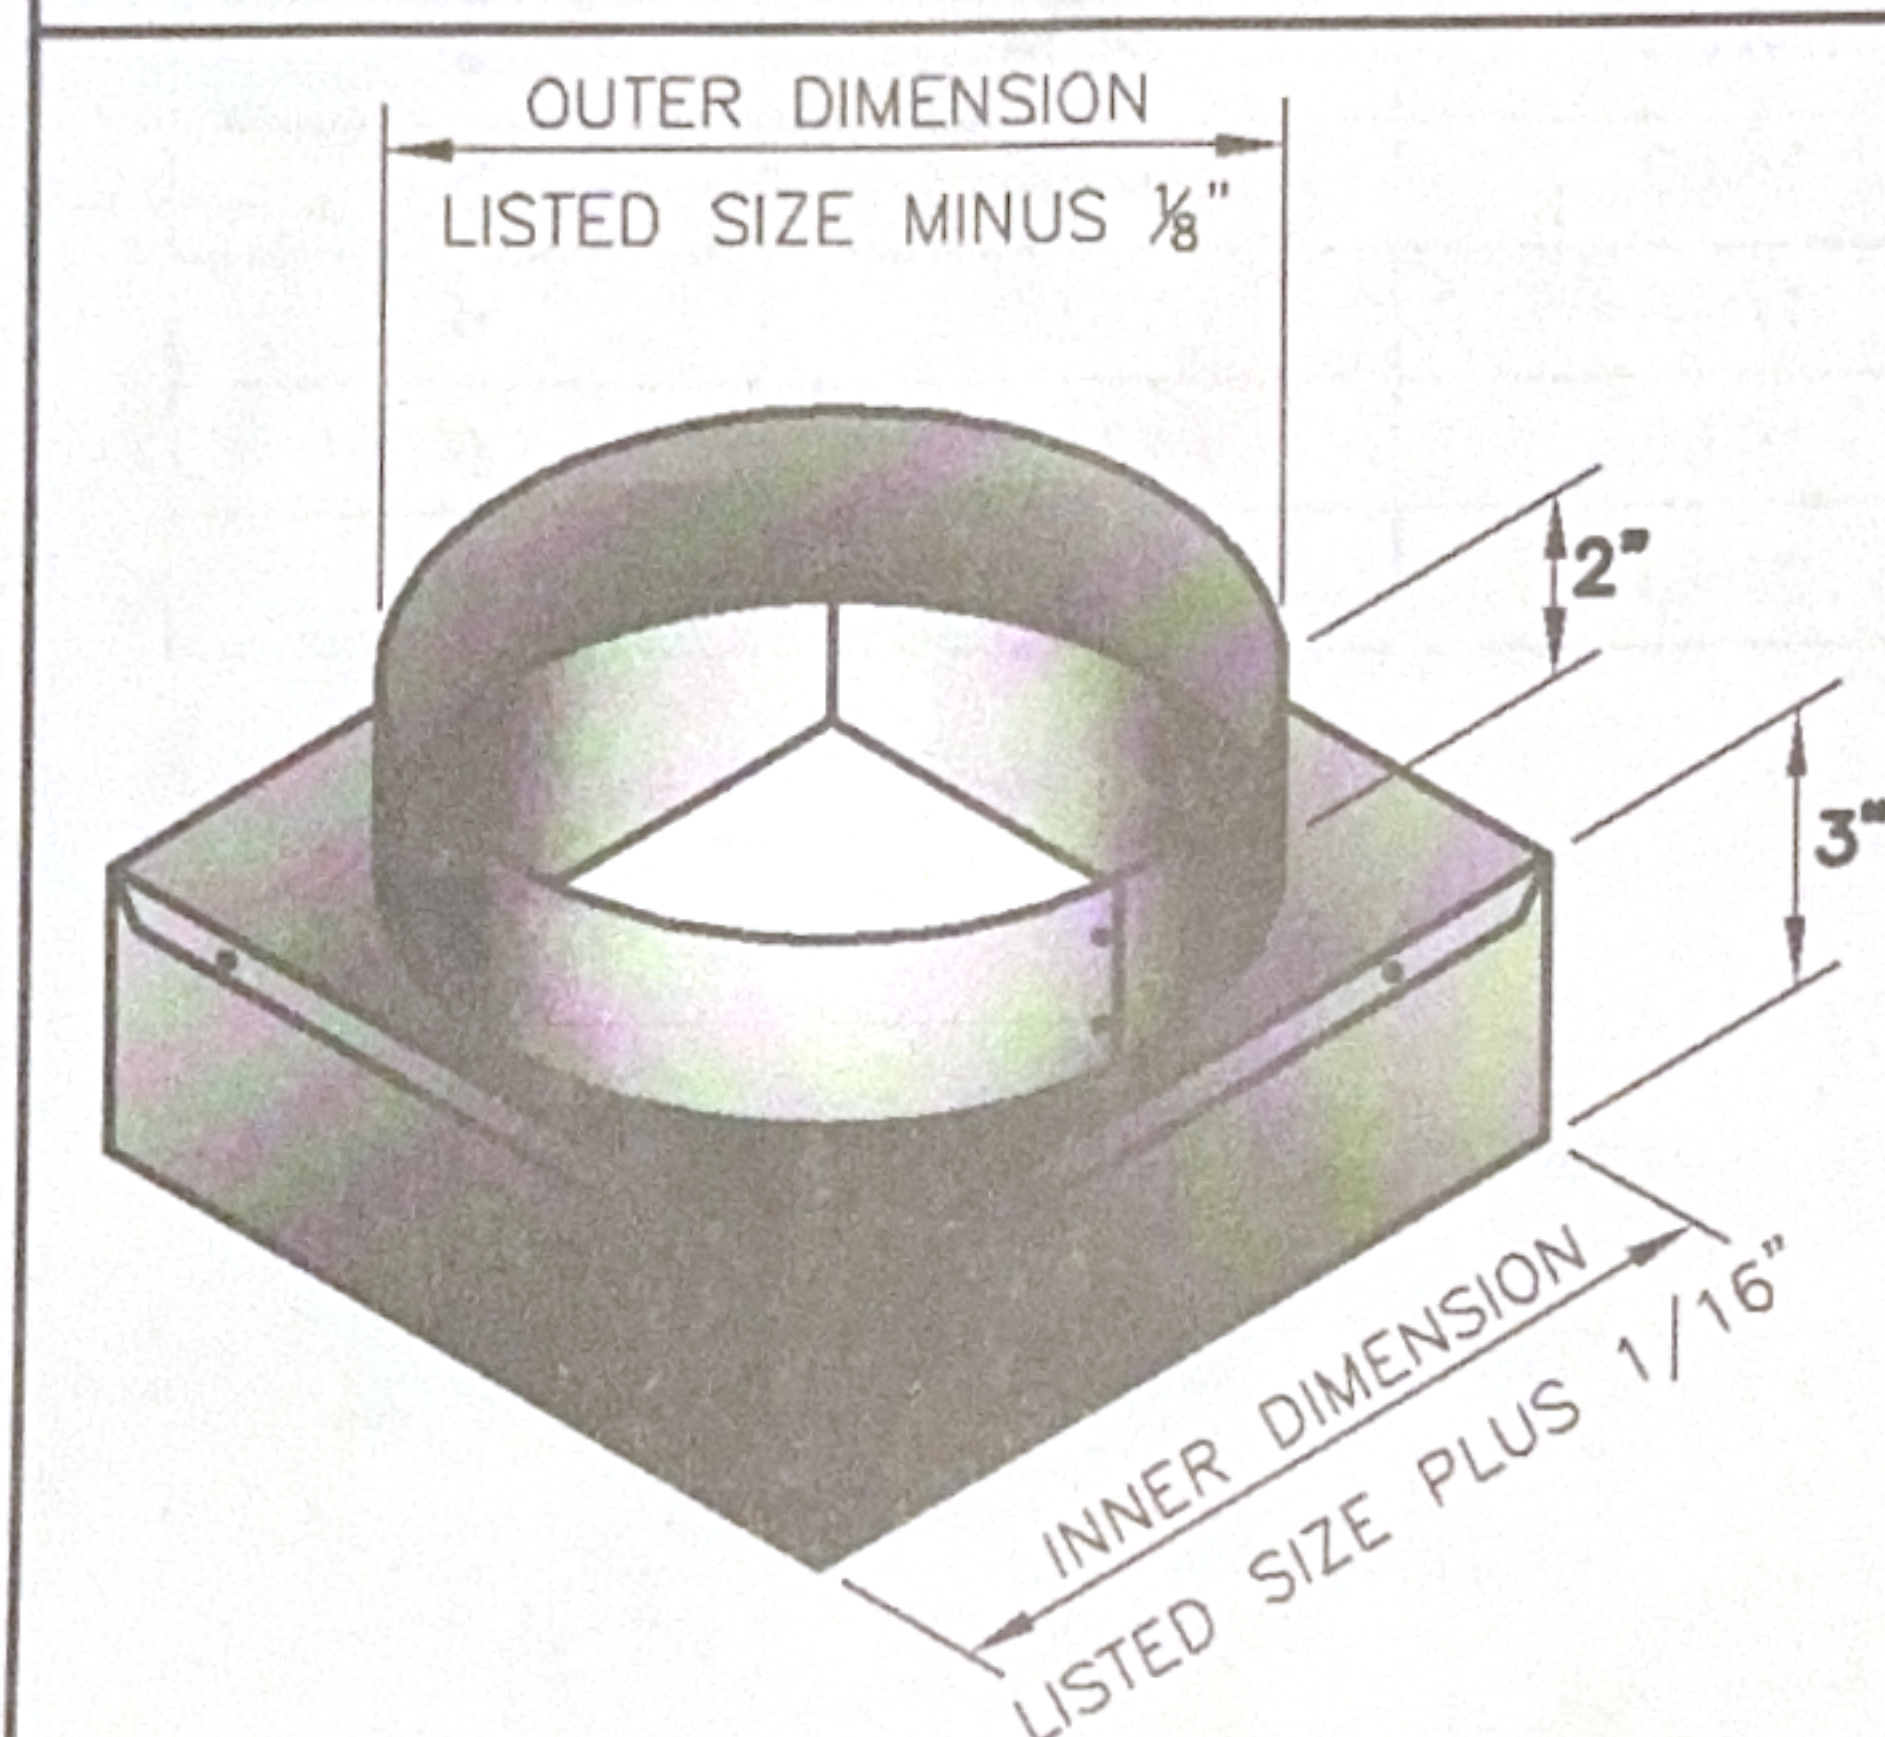

MODEL # SRT - B

- *INTERIOR PAINTED BLACK (NO GLOSS).
 - *CONSTRUCTION- 26 GAUGE SHEET METAL - RIVETED.
 - *3" HIGH SQUARE NECKS. 2" HIGH ROUND NECKS.
 - *ROUND NECKS MAY VARY FROM 4" TO SQUARE NECK SIZE.
 - *RECTANGULAR NECKS TO ROUND NECKS.
- ALSO AVAILABLE UPON REQUEST:**
- 4" TO 12" HIGH SQUARE NECKS.
SQUARE TO SQUARE.

JOB _____ DATE _____

ARCHITECT _____ REPRESENTATIVE _____

ENGINEER _____ P.O. # _____

CONTRACTOR _____